

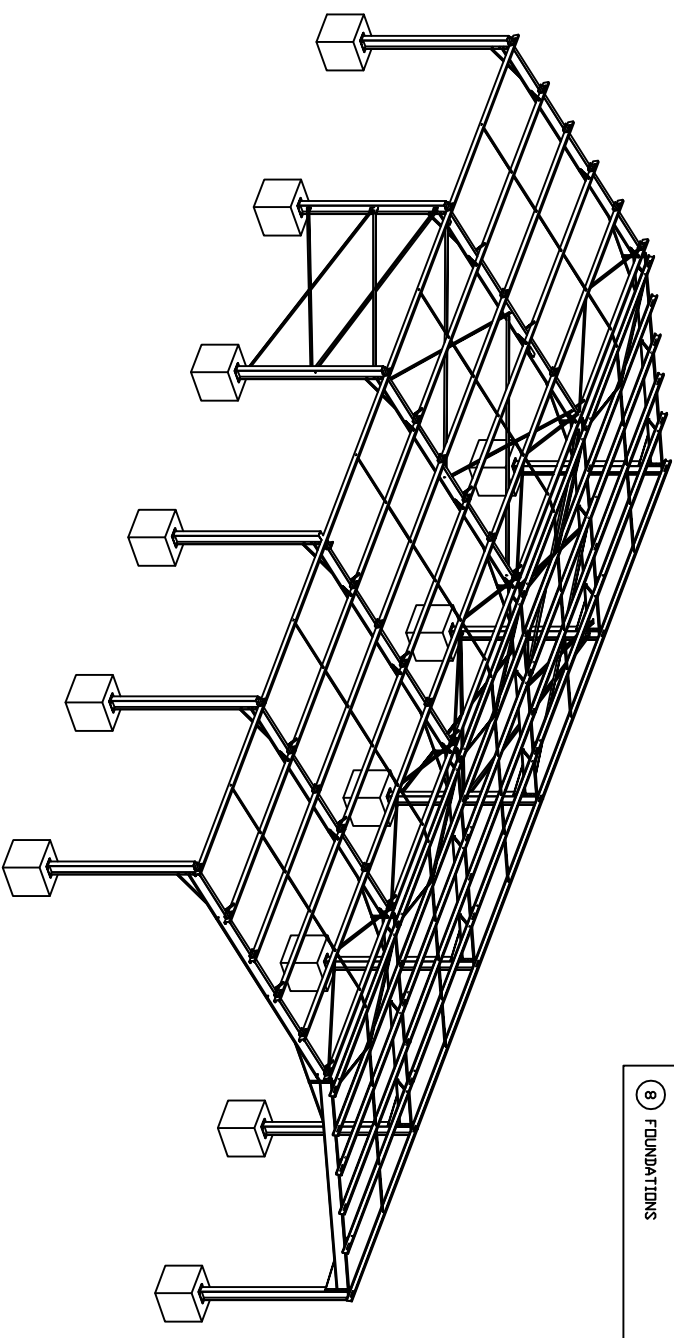
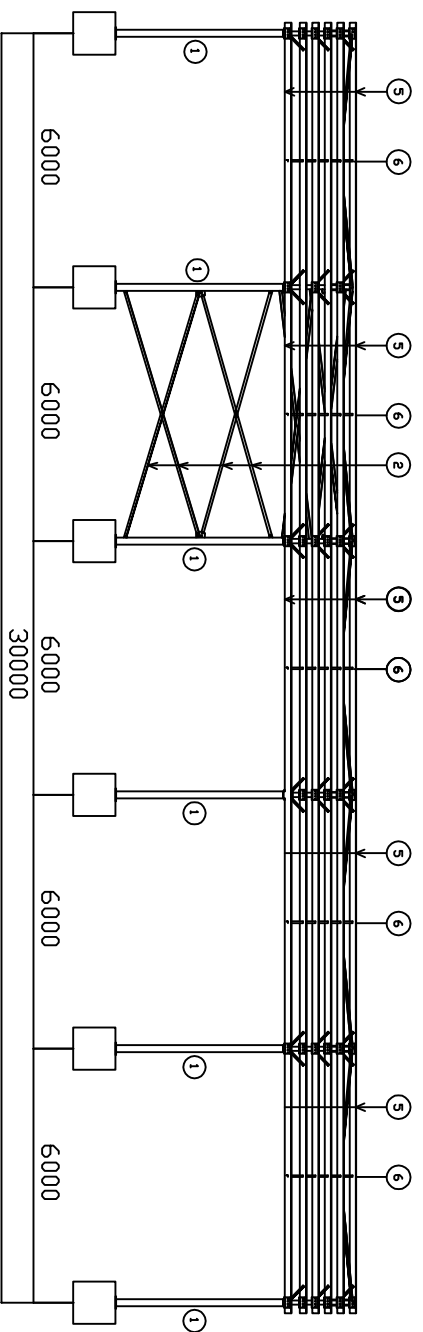
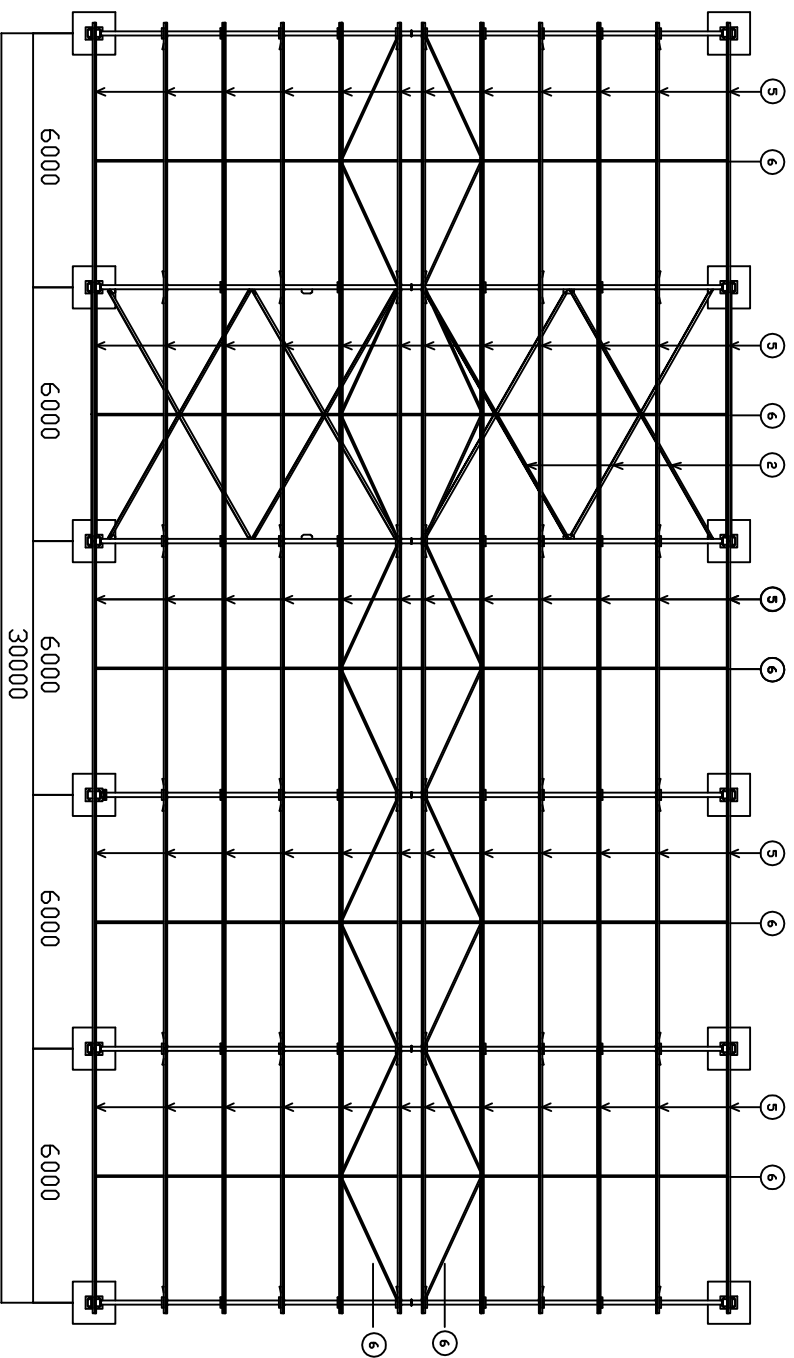


- ① COLUMN
- ② BRACING
- ③ RAFTERS
- ④ KNEEBRACES
- ⑤ PURLINS
- ⑥ SANGANGELS
- ⑦ SHEETING
- ⑧ FOUNDATIONS

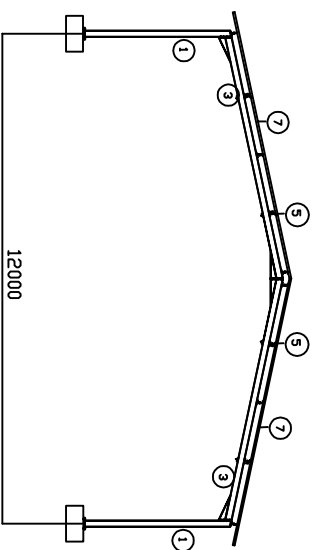


12X18X3.6


DRAWING NO.		REFERENCE DRAWINGS				BEN STOOOL GENERAL CONTRACTORS 1000 W. 10TH ST. #100 DENVER, CO 80202		NO. BY DATE 1 BY DATE 2 BY DATE 3 BY DATE 4 BY DATE 5 BY DATE 6 BY DATE 7 BY DATE 8 BY DATE 9 BY DATE 10 BY DATE		ISSUED FOR PROVISIONS REVISION CHECKED APPROVAL GC		CLIENT NAME PROJECT NAME DESIGN NAME CHECKED DRAWN		BY DATE GC D/W/S/DB DATE		NOTES--		CLIENT JACO		TITLE 12X18X3.6 Ben Stool HEIDELBERG		ISSUE DATE NTS AI		CLIENT REF. DRAWING NO. DG-SSB-GP-STR-111-XX-GA1		SCALE NTS AI		SIZE 0	
-------------	--	--------------------	--	--	--	--	--	--	--	---	--	--	--	--------------------------------	--	---------	--	----------------	--	---	--	-------------------------	--	---	--	--------------------	--	-----------	--




- 1 COLUMN
- 2 BRACING
- 3 RAFTERS
- 4 KNEEBRACES
- 5 PURLINS
- 6 SANGANGELS
- 7 SHEETING
- 8 FOUNDATIONS

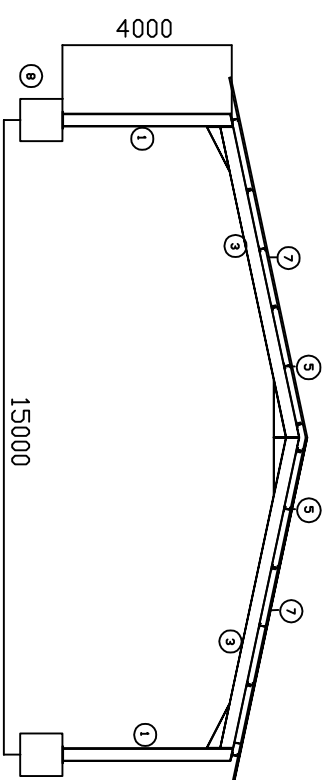


15X30X4M


DRAWING No.	REFERENCE DRAWINGS			HEIDELBERG JACO / MEN Cell: 078 299 7949		No. BY	DATE	ISSUED FOR DISCUSSIONS	CHECKED APPROV.	BY	DATE	NOTES-	CLIENT	SCALE	ISSUE DATE	SIZE
						A	GC		GC	GC	21/05/20		JACO	NTS		A1
													15X30X4M	JOB NUMBER		REV.
													Ben Staal	20-53		No.
													HEIDELBERG	CLIENT REF. DRAWING No.		0
														DG-SSB-GP-STR-111-XX-GA1		

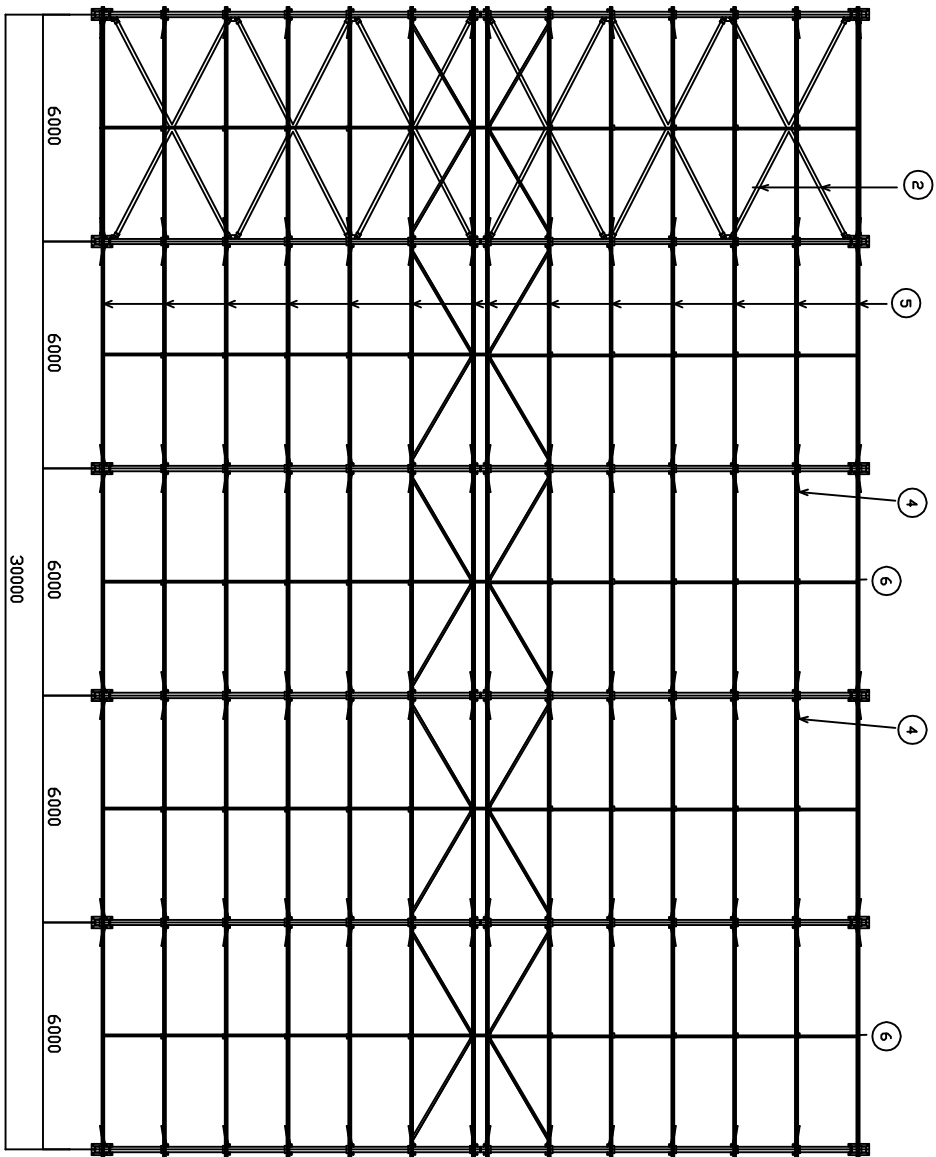


PLAN VIEW

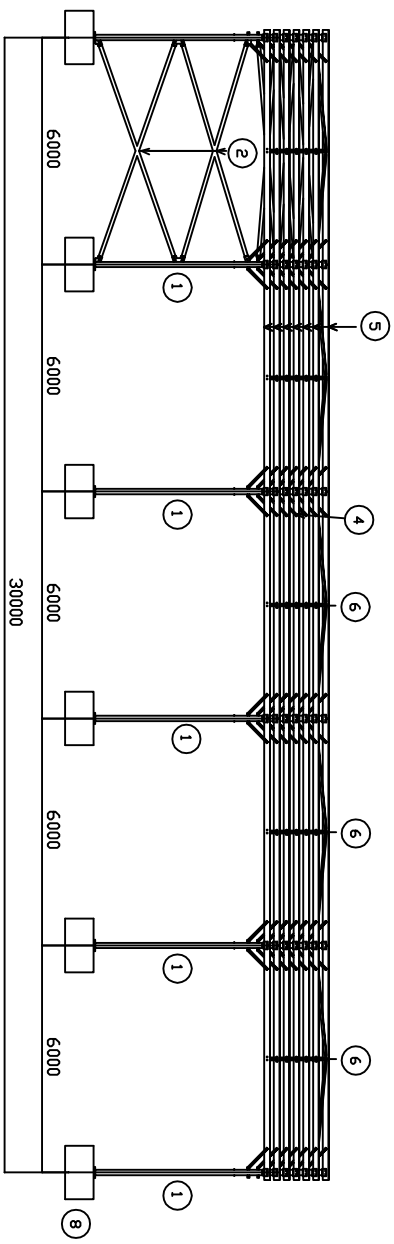

SIDE VIEW

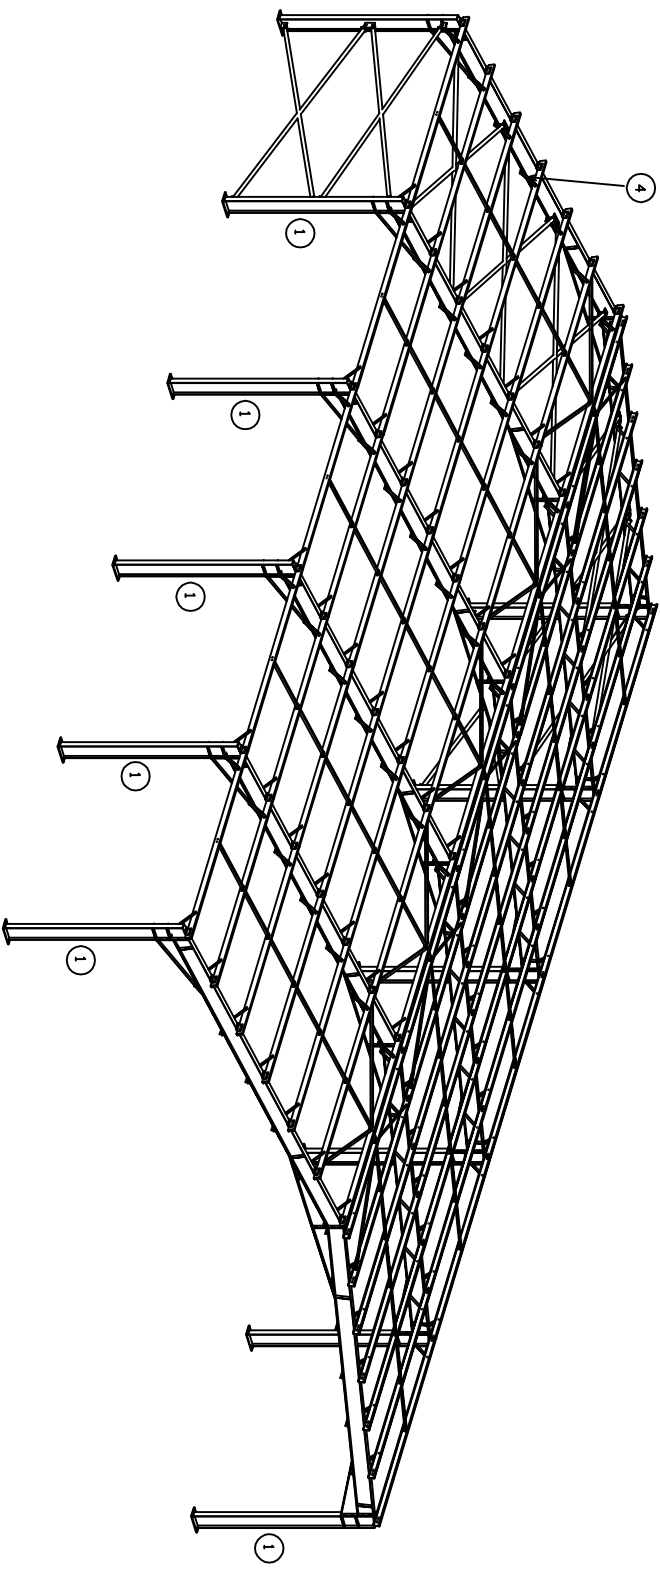


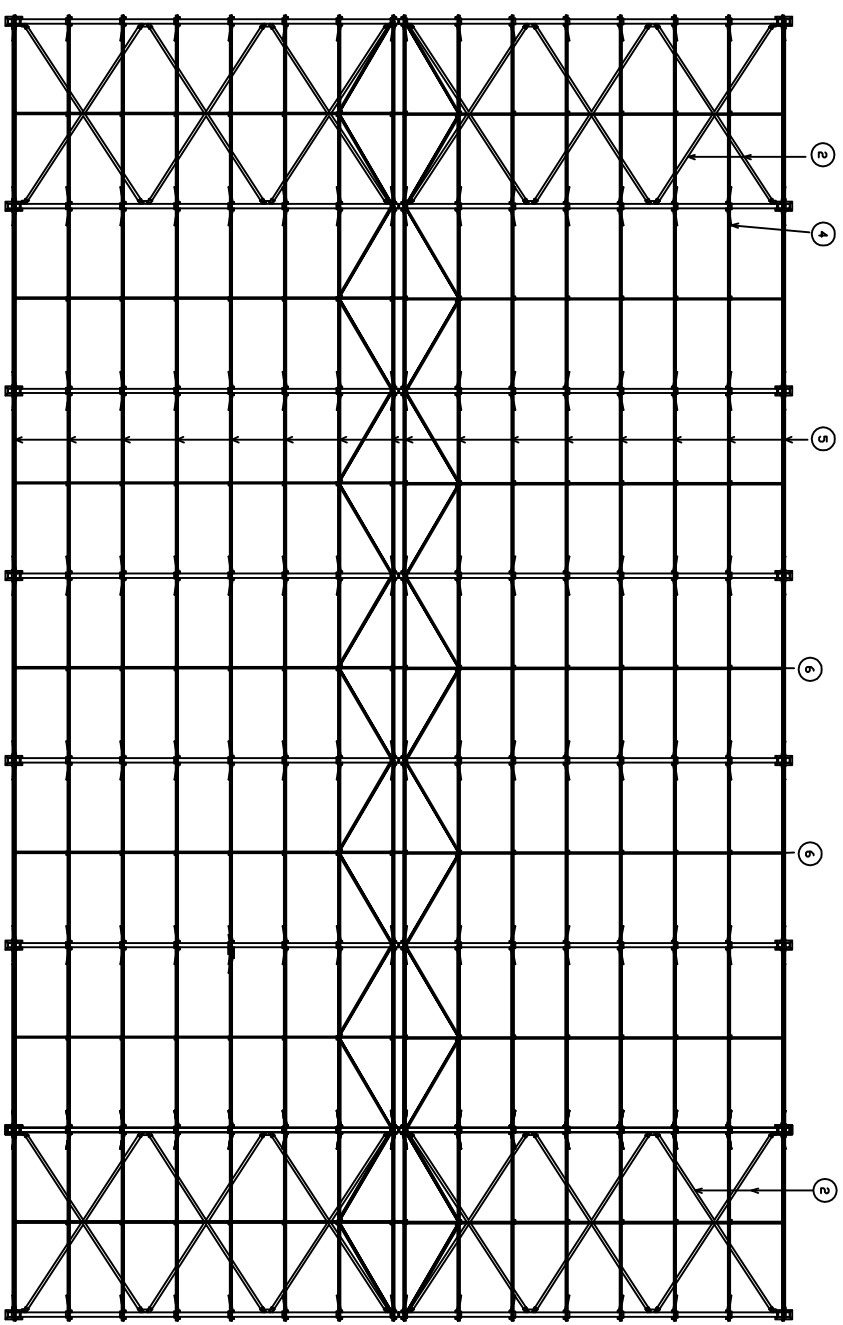
- ① COLUMN
- ② BRACING
- ③ RAFTERS
- ④ KNEEBRACES
- ⑤ PURLINS
- ⑥ SANGANGELS
- ⑦ SHEETING
- ⑧ FOUNDATIONS

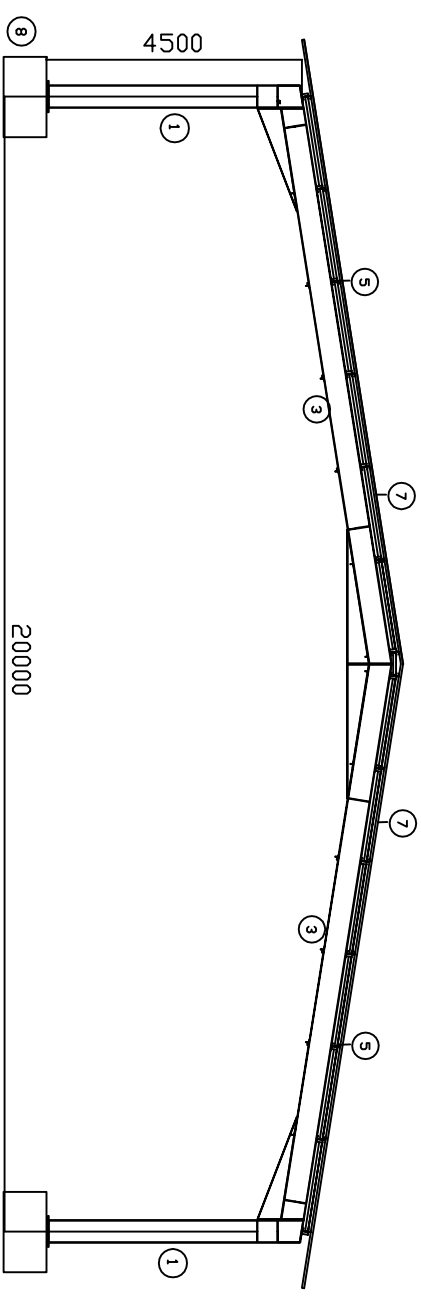


PLAN VIEW

20x30x4.5 Building


DRAWING No.		REFERENCE DRAWINGS						
 <p>HEIDELBERG JACO / BEN Cell: 078 299 7949</p>								
				No.	BY	DATE		
				ISSUED FOR DISCUSSIONS				
				REVISION				
				CHECKED APPROV.				
CLIENT APPR.		BY	DATE	NOTES--	CLIENT	SCALE	ISSUE DATE	SIZE
PROJECT APPR.		GC	20/05/20					
DESIGN APPR.		CHECKED			TITLE		CLIENT REF. DRAWING No.	
DESIGNED		BRAN			20x30x4.5 Building		DG-SSB-GP-STR-111-XX-GA1	
CHECKED		G.C.			Ben Staal		20-54	
BRAN		G.C.			HEIDELBERG		REV. No.	
							0	




PLAN VIEW

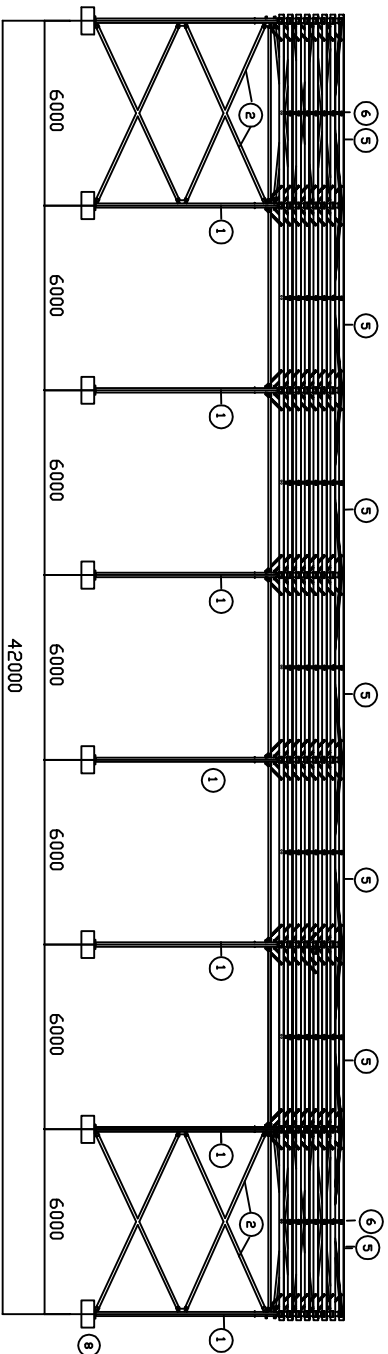

SIDE VIEW

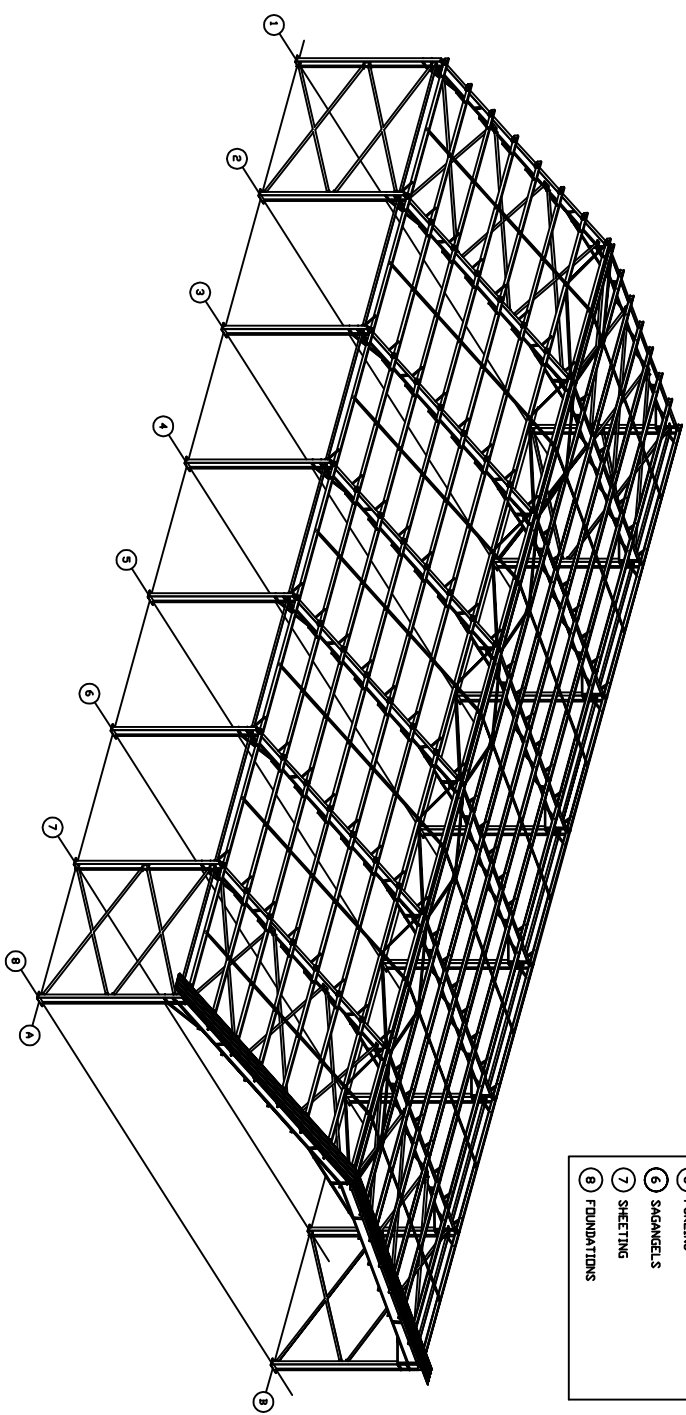


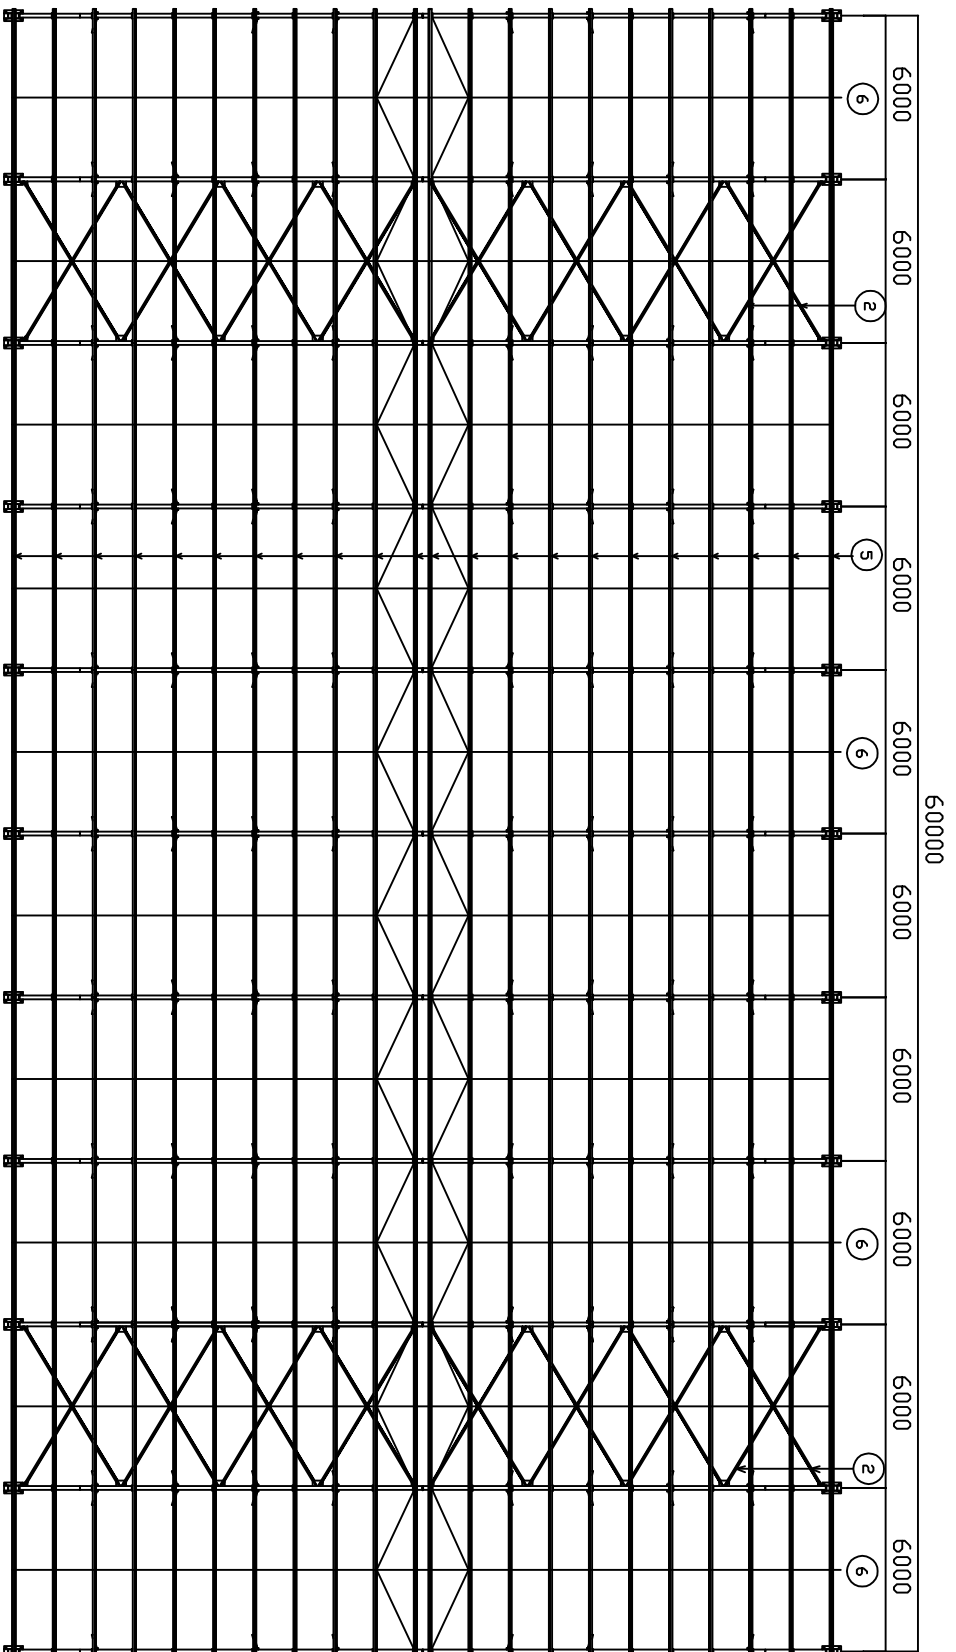
- ① COLUMN
- ② BRACING
- ③ RAFTERS
- ④ KNEEBRACES
- ⑤ PURLINS
- ⑥ SANGUERS
- ⑦ SHEETING
- ⑧ FOUNDATIONS

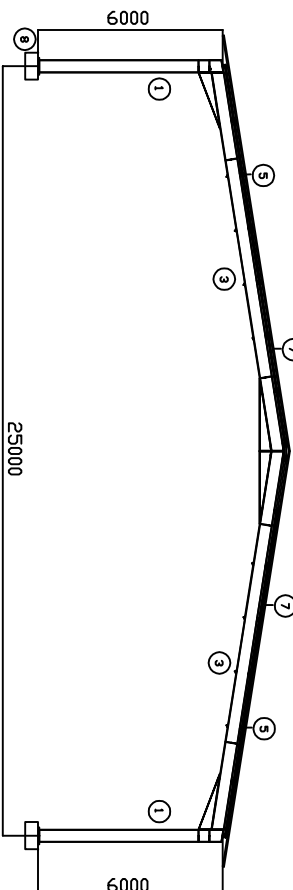


FRONT VIEW

25x42x6 Building

DRAWING No.	REFERENCE DRAWINGS		HEIDELBERG JACO / BEN Cell: 078 299 7949	No. BY	DATE	ISSUED FOR DISCUSSIONS	REVISION	CHECKED APPROV.	BY	DATE	NOTES-	CLIENT	SCALE	ISSUE DATE	SIZE
				A	GC			GC	GC	20/05/20		JACO	NTS		A1
												TITLE	JOB NUMBER	CLIENT REF. DRAWING No.	REV. No.
												25x42x6 Building	20-55	DG-SSB-GP-STR-111-XX-GA1	0
												Ben Staal			
												TUMELA 15 EAST			




PLAN VIEW

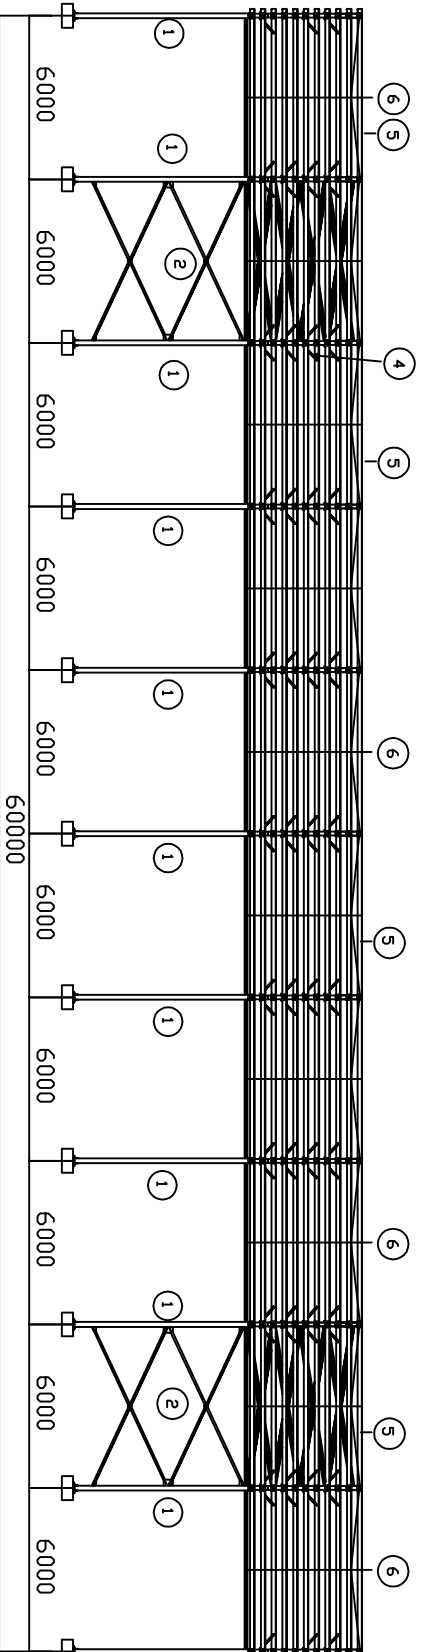


SIDE VIEW


30x60x6.5 Building

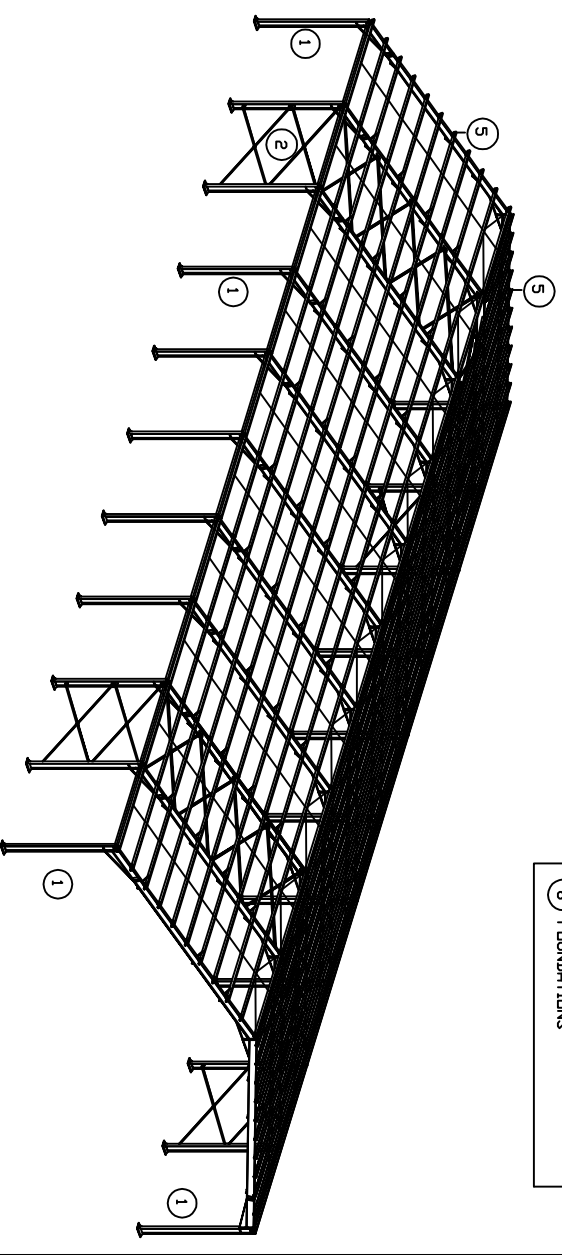


FRONT VIEW

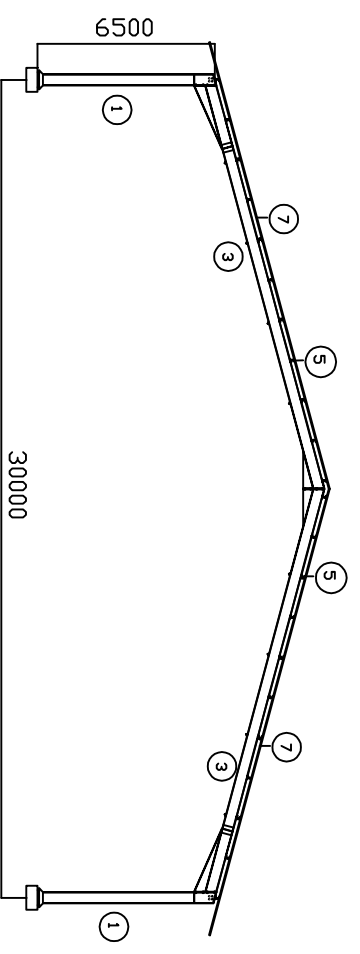


- 1 COLUMN
- 2 BRACING
- 3 RAFTERS
- 4 KNEEBRACES
- 5 PURLINS
- 6 SAGANGELLS
- 7 SHEETING
- 8 FOUNDATIONS


DRAWING No.		REFERENCE DRAWINGS		 HEIDELBERG JACO / MEN Cell: 078 299 7949		No. BY		DATE		ISSUED FOR DISCUSSIONS		REVISION		CHECKED APPROV.		CLIENT APPR. GC PROJECT APPR. GC DESIGN APPR. DESIGNED CHECKED DRAWN		BY DATE		NOTES-		CLIENT JACO TITLE 30x60x6.5 Building Ben Staal HEIDELBERG		ISSUE DATE		SCALE		SIZE	
						A GC								GC				20/05/20				JOB NUMBER 20-56		NTS		A1			
																						CLIENT REF. DRAWING No. DG-SSB-GP-STR-111-XX-GA1				0			

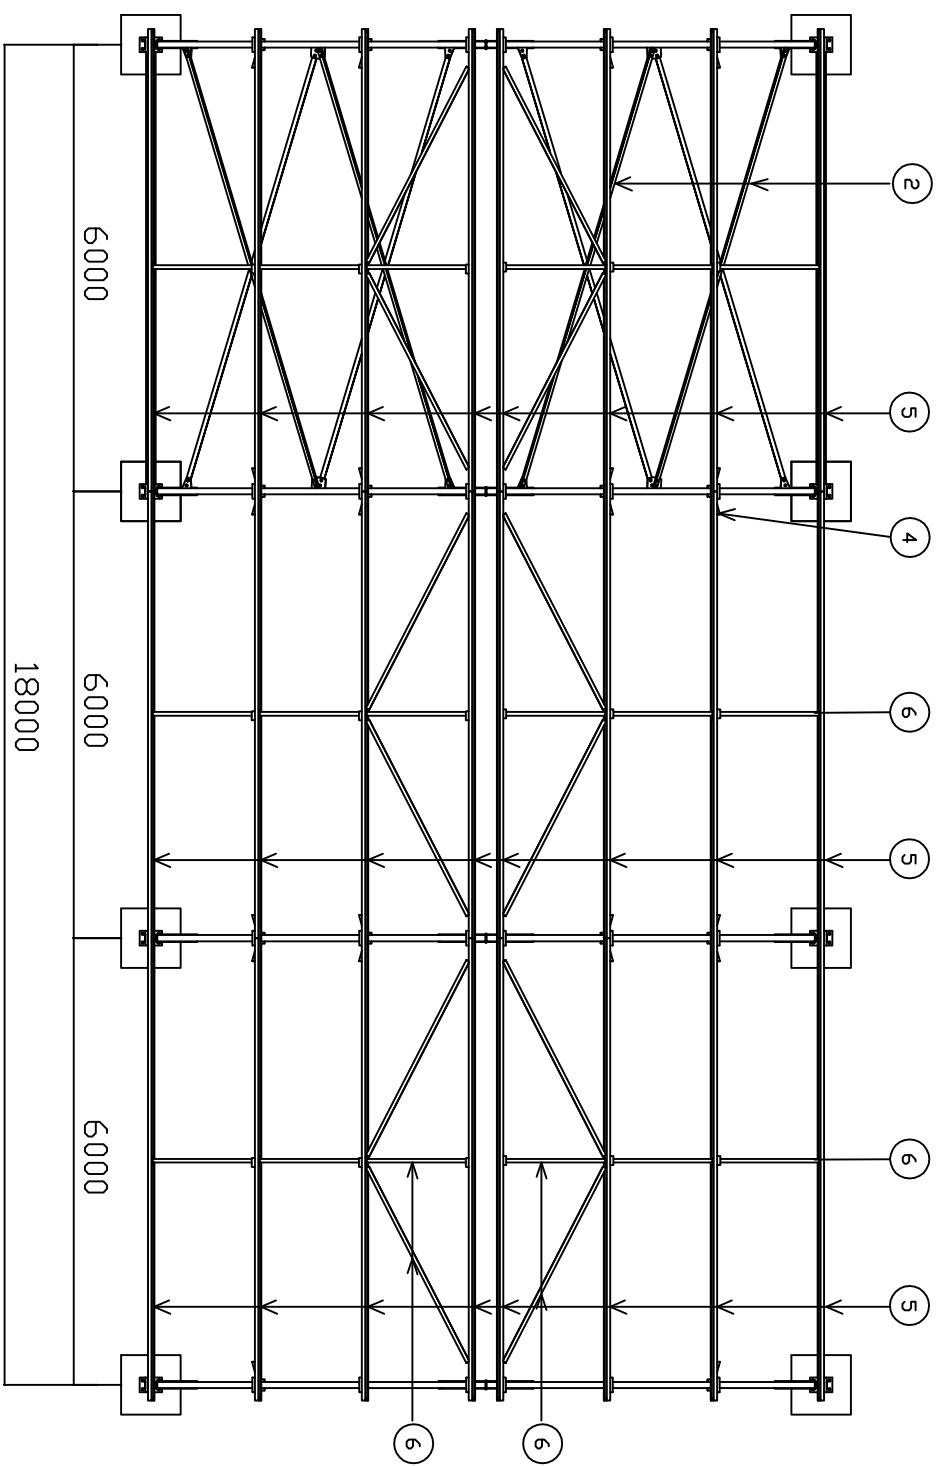

PLAN VIEW

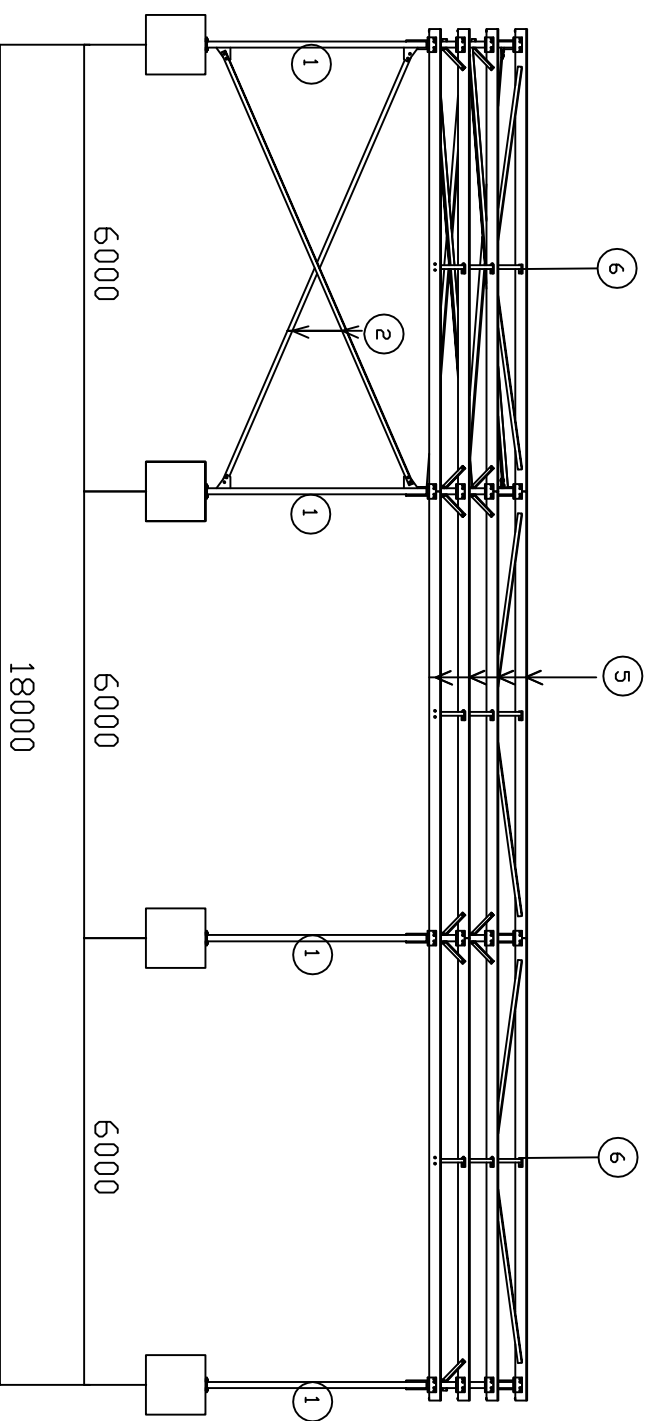


SIDE VIEW

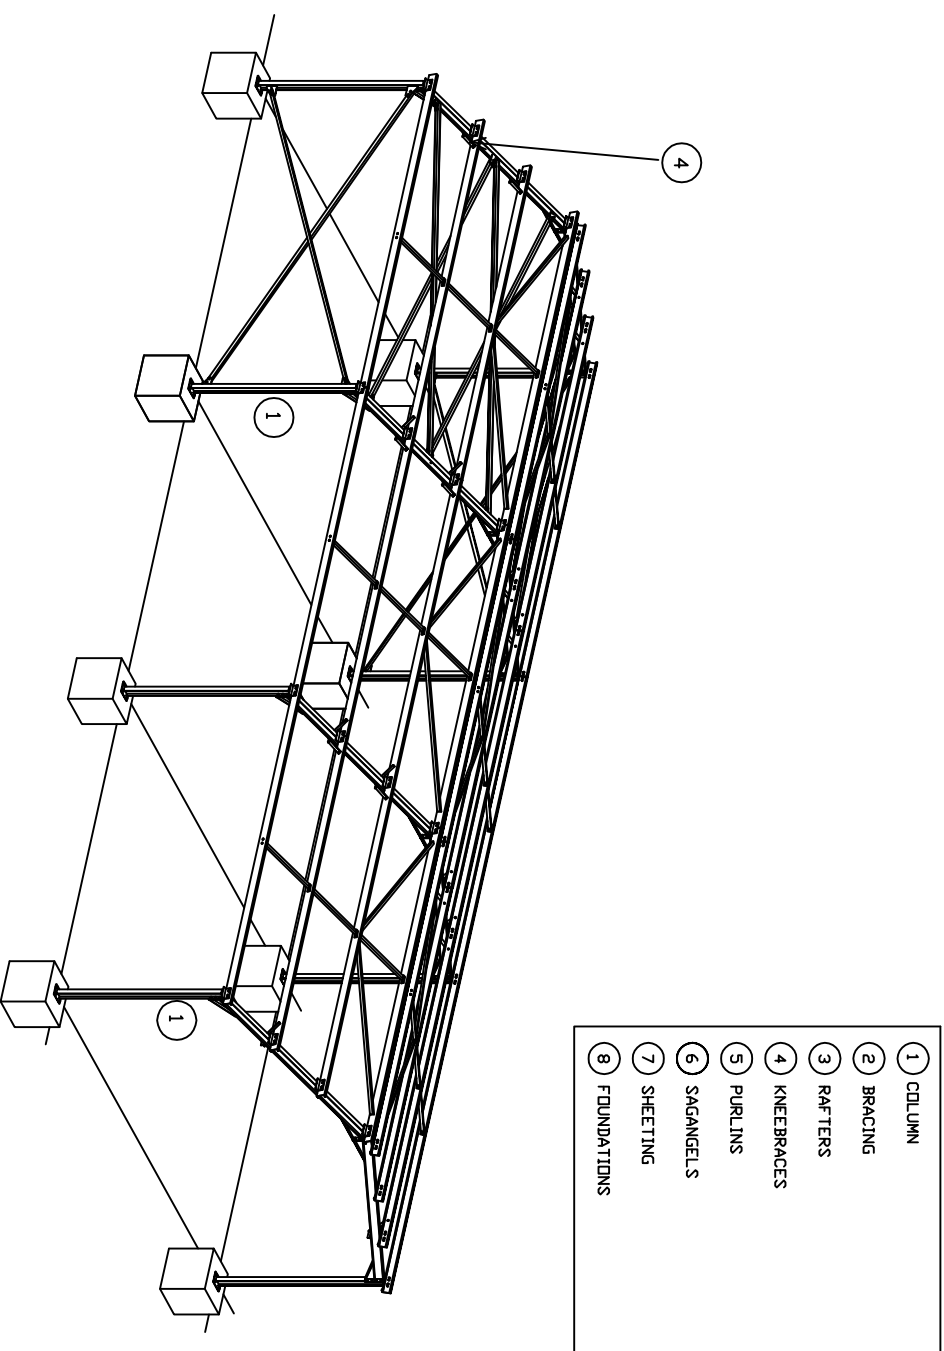


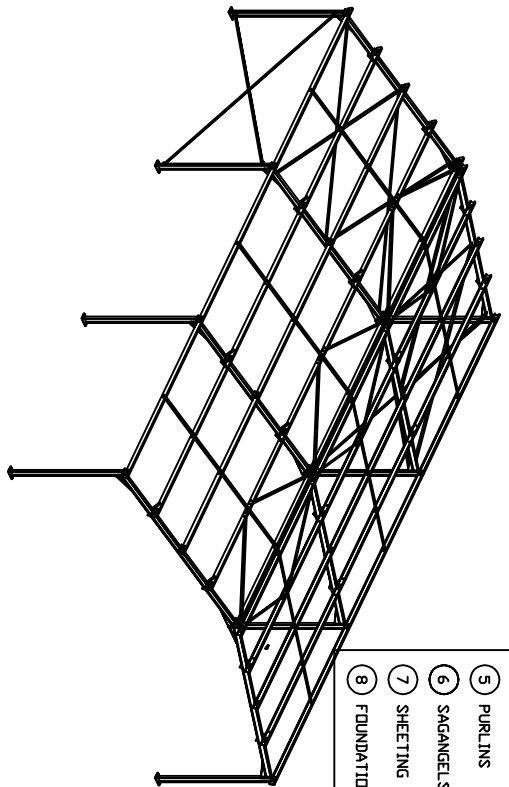
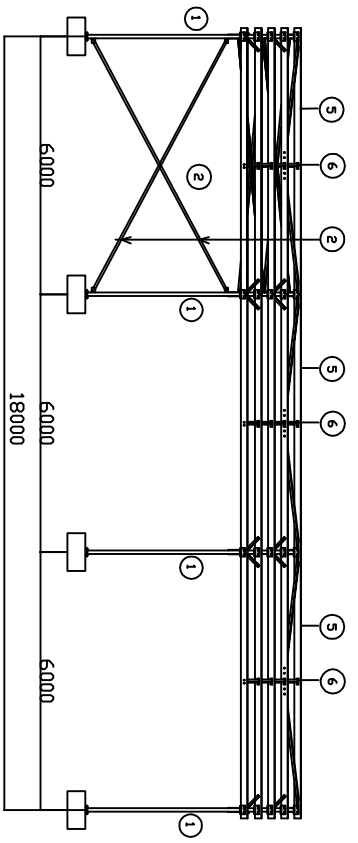
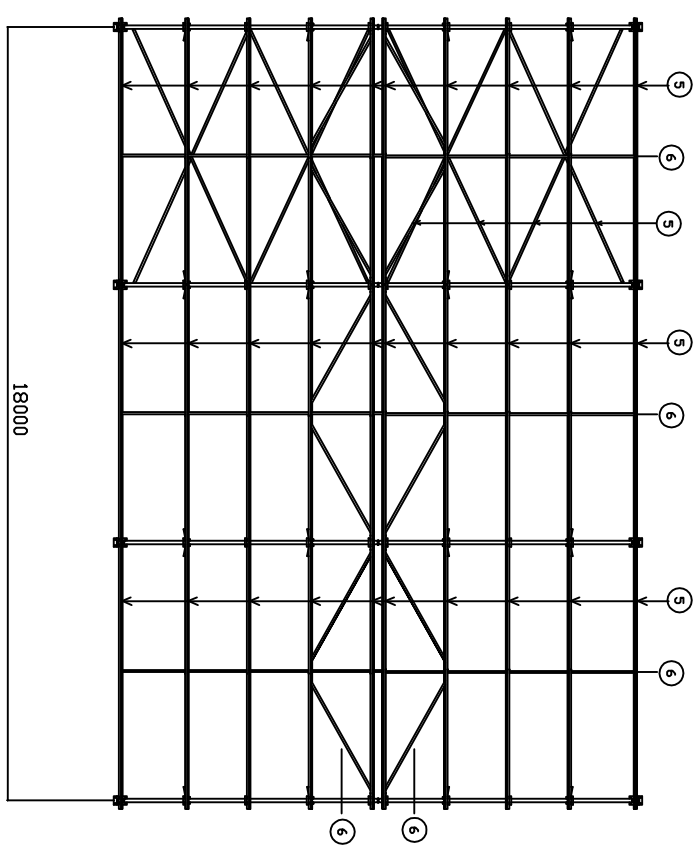
9x18x3m Building

FRONT VIEW

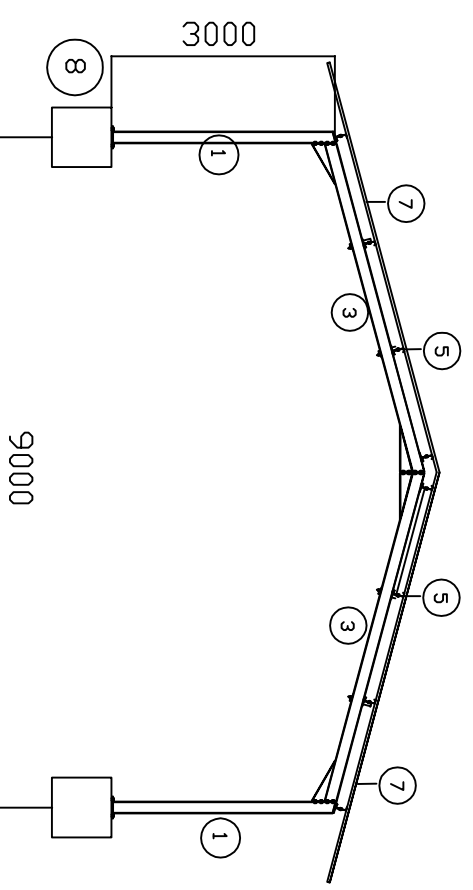


- 1 COLUMN
- 2 BRACING
- 3 RAFTERS
- 4 KNEEBRACES
- 5 PURLINS
- 6 SAGANGELS
- 7 SHEETING
- 8 FOUNDATIONS


DRAWING No.		REFERENCE DRAWINGS				HEIDELBERG JACO / BEN Cell: 078 899 7949		No. BY A GC		DATE		ISSUED FOR DISCUSSIONS		REVISION		CHECKED APPROV.		GC	
CLIENT APPR.		BY		DATE		NOTES-		CLIENT APPR.		BY		DATE		NOTES-		CLIENT APPR.		DATE	
PROJECT APPR.		GC		21/05/20				DESIGN APPR.		G.C.						DESIGNED		G.C.	
CHECKED		GC						CHECKED		G.C.						DRAWN		G.C.	
TITLE		JOB NUMBER		SCALE		ISSUE DATE		CLIENT		SIZE		CLIENT REF. DRAWING No.		REV. No.		JOB NUMBER		SCALE	
9x18x3m Building		20-52		NTS				Jacco		A1		DG-SSB-GP-STR-111-XX-GA1		0		20-52		NTS	
Ben Staal								HEIDELBERG											



- 1 COLUMN
- 2 BRACING
- 3 RAFTERS
- 4 KNEEBRACES
- 5 PURLINS
- 6 SAGANGELS
- 7 SHEETING
- 8 FOUNDATIONS

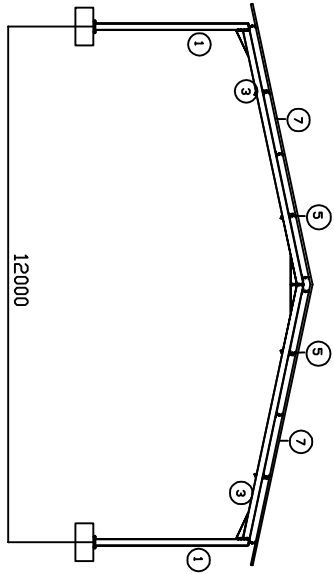

12X18X3.6

DRAWING No.	REFERENCE DRAWINGS		HEIDELBERG Cdu 076 809 7949 No. 17 DATE ISSUED FOR DISCUSSION REVISION CHECKED APPROV.	CLIENT NAME PRODUCT NAME DESIGN NAME DESIGNER CHECKED DRAWN	BY DATE DATE	NOTES-	CLIENT JoCo	ISSUE DATE 20-51	SCALE NTS	SIZE A1
							TITLE 12X18X3.6 Ben Staal HEIDELBERG	CLIENT REF DRAWING No. DG-SSB-GP-STR-111-XX-GA1		0